




COLOR CONTOUR MAP (NAVD 88)

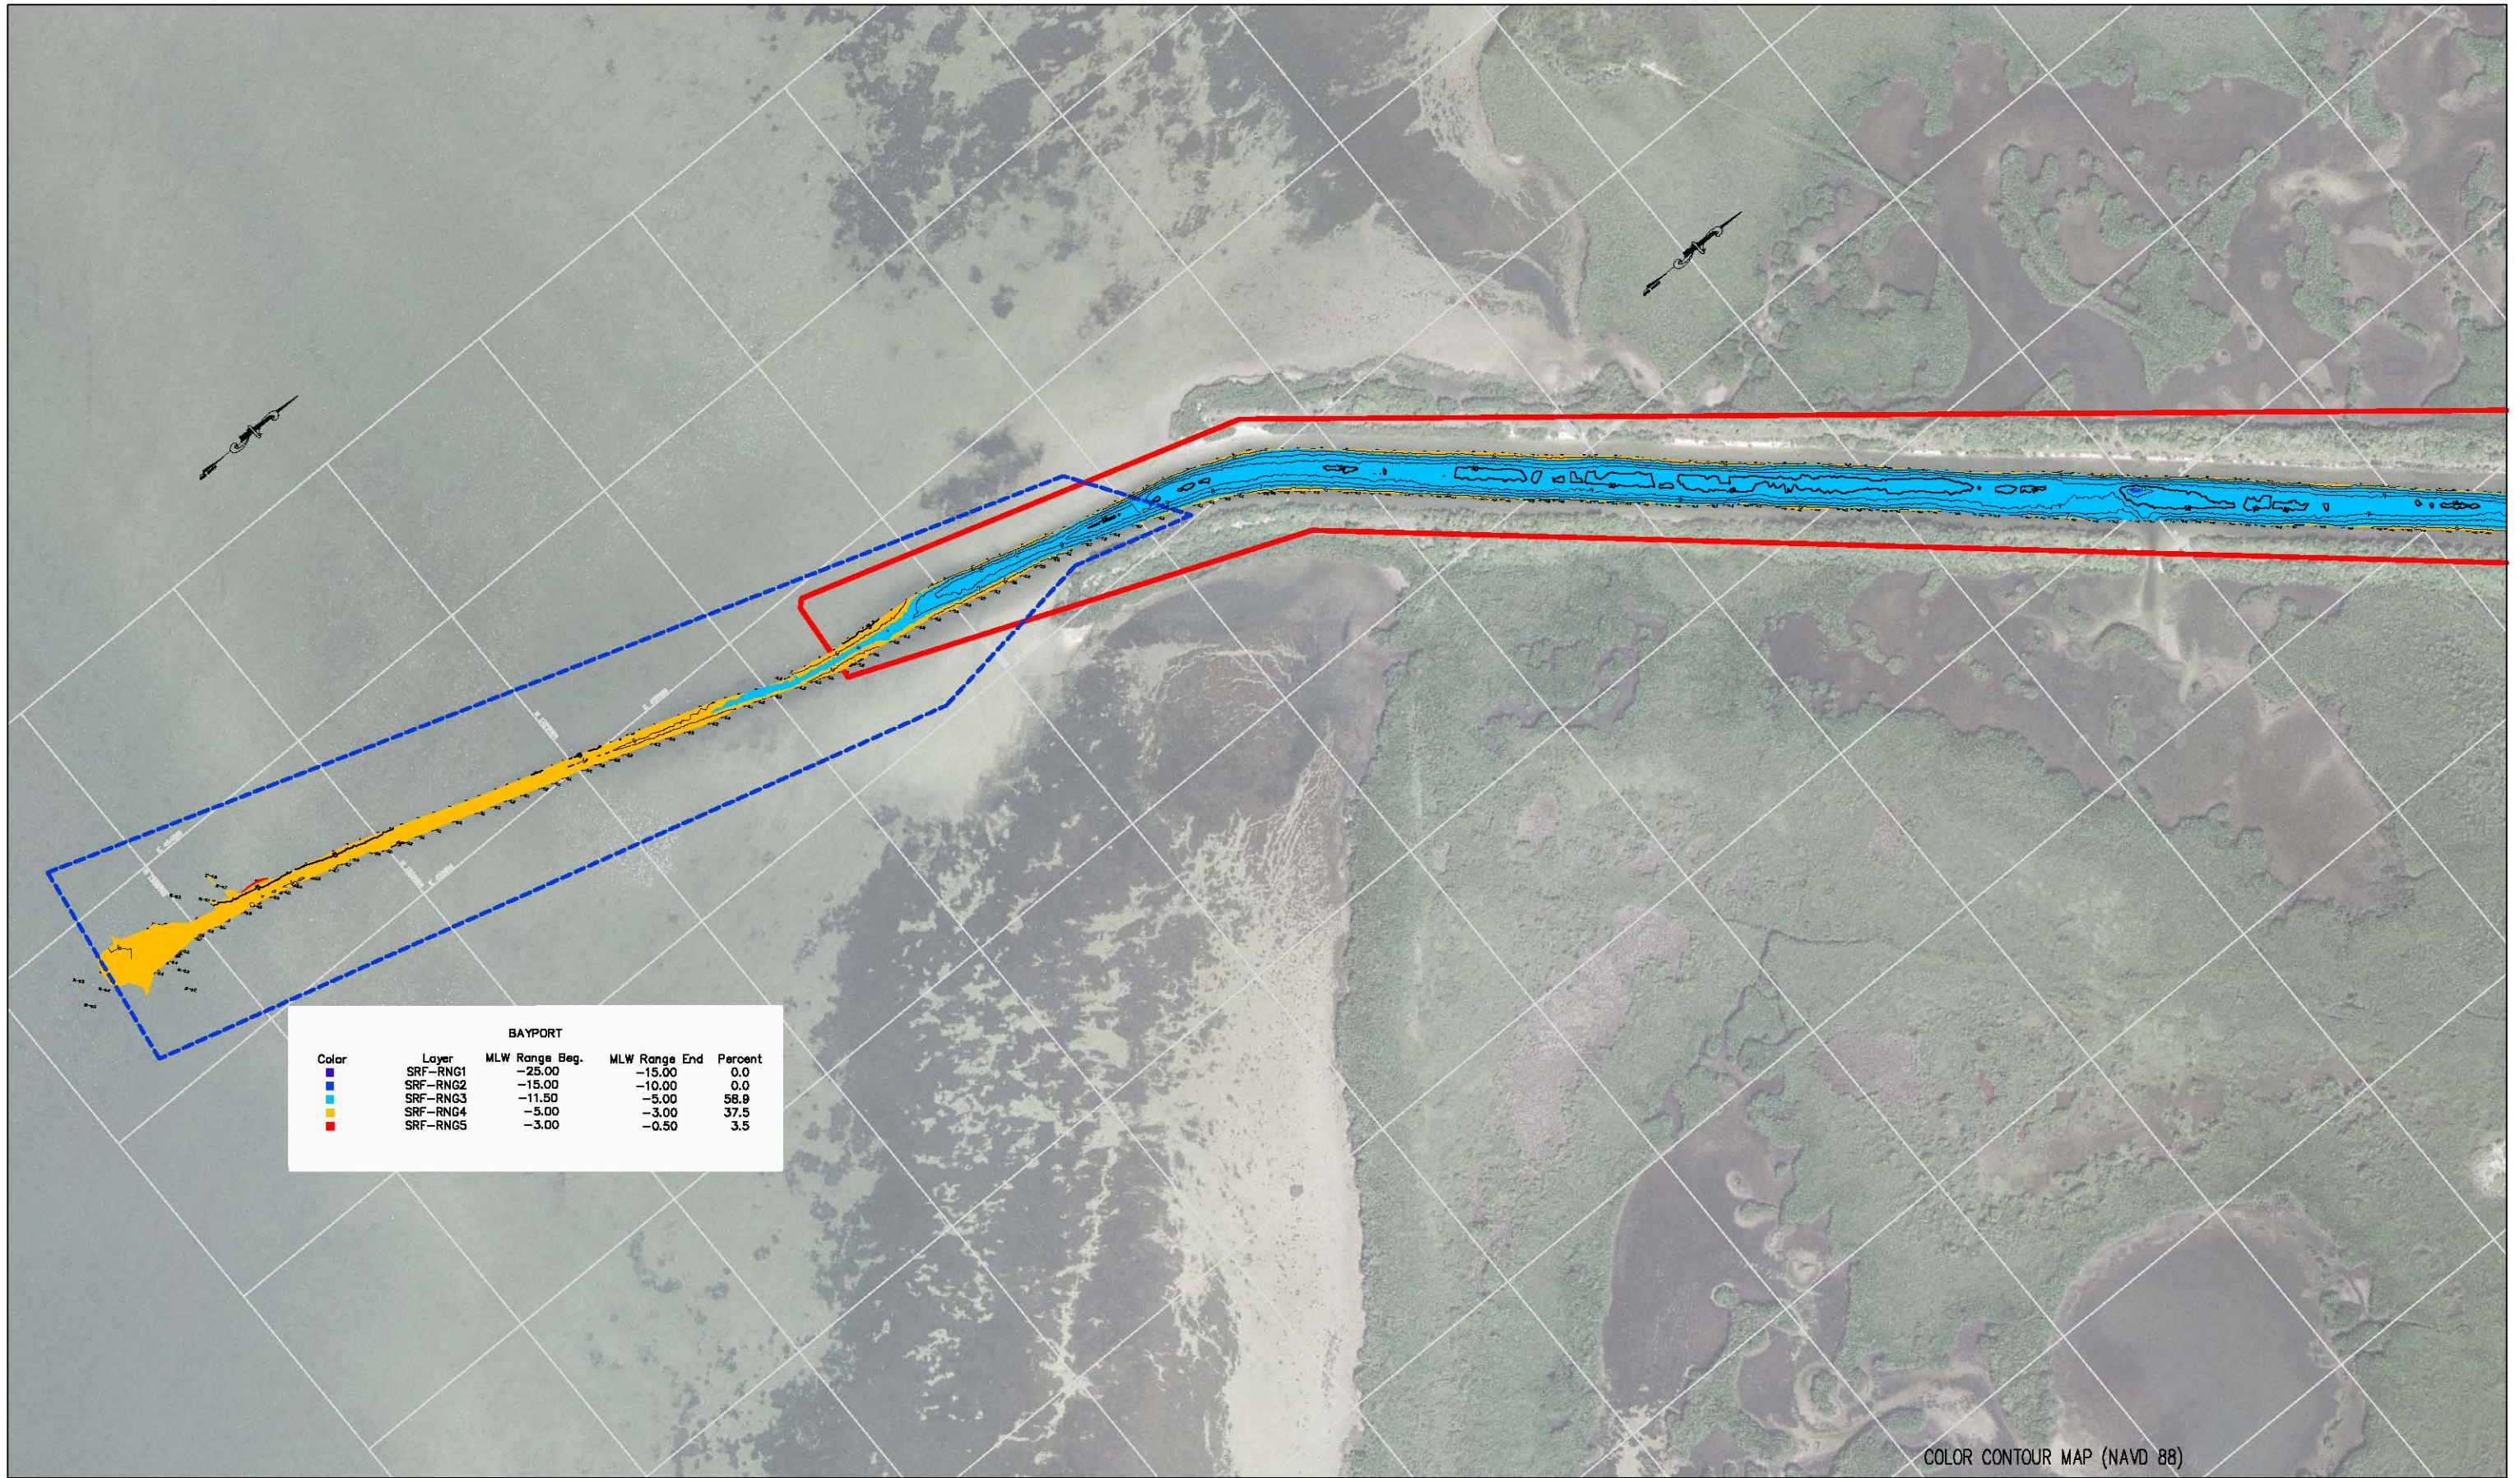

5300 West Cypress St., Suite 300
Tampa, FL 33607
813.282.7275

CLIENT	PROJECT
HILLSBOROUGH COUNTY	BATHYMETRIC SURVEY OF BAYPORT CHANNEL A
	COLOR CONTOURS

LEGEND:

- PROJECT AREA
- COMBINED AREAS OF CONCERN
- CHARRETTE AREAS OF CONCERN
- STORMWATER PIPES
- SEDIMENT SAMPLE SITE

DATUM

MLW 1.5 NAVD 0

0 1.5 -1.5

SEE SHEET 1 FOR NOTES

SCALE: 1" = 400'

JOB NO. 100453.06


DRAWN BDF

DESIGNED JRT

CHECKED JRT

NOT VALID FOR CONSTRUCTION UNLESS SIGNED IN THIS BLOCK

SHEET 12 / 13

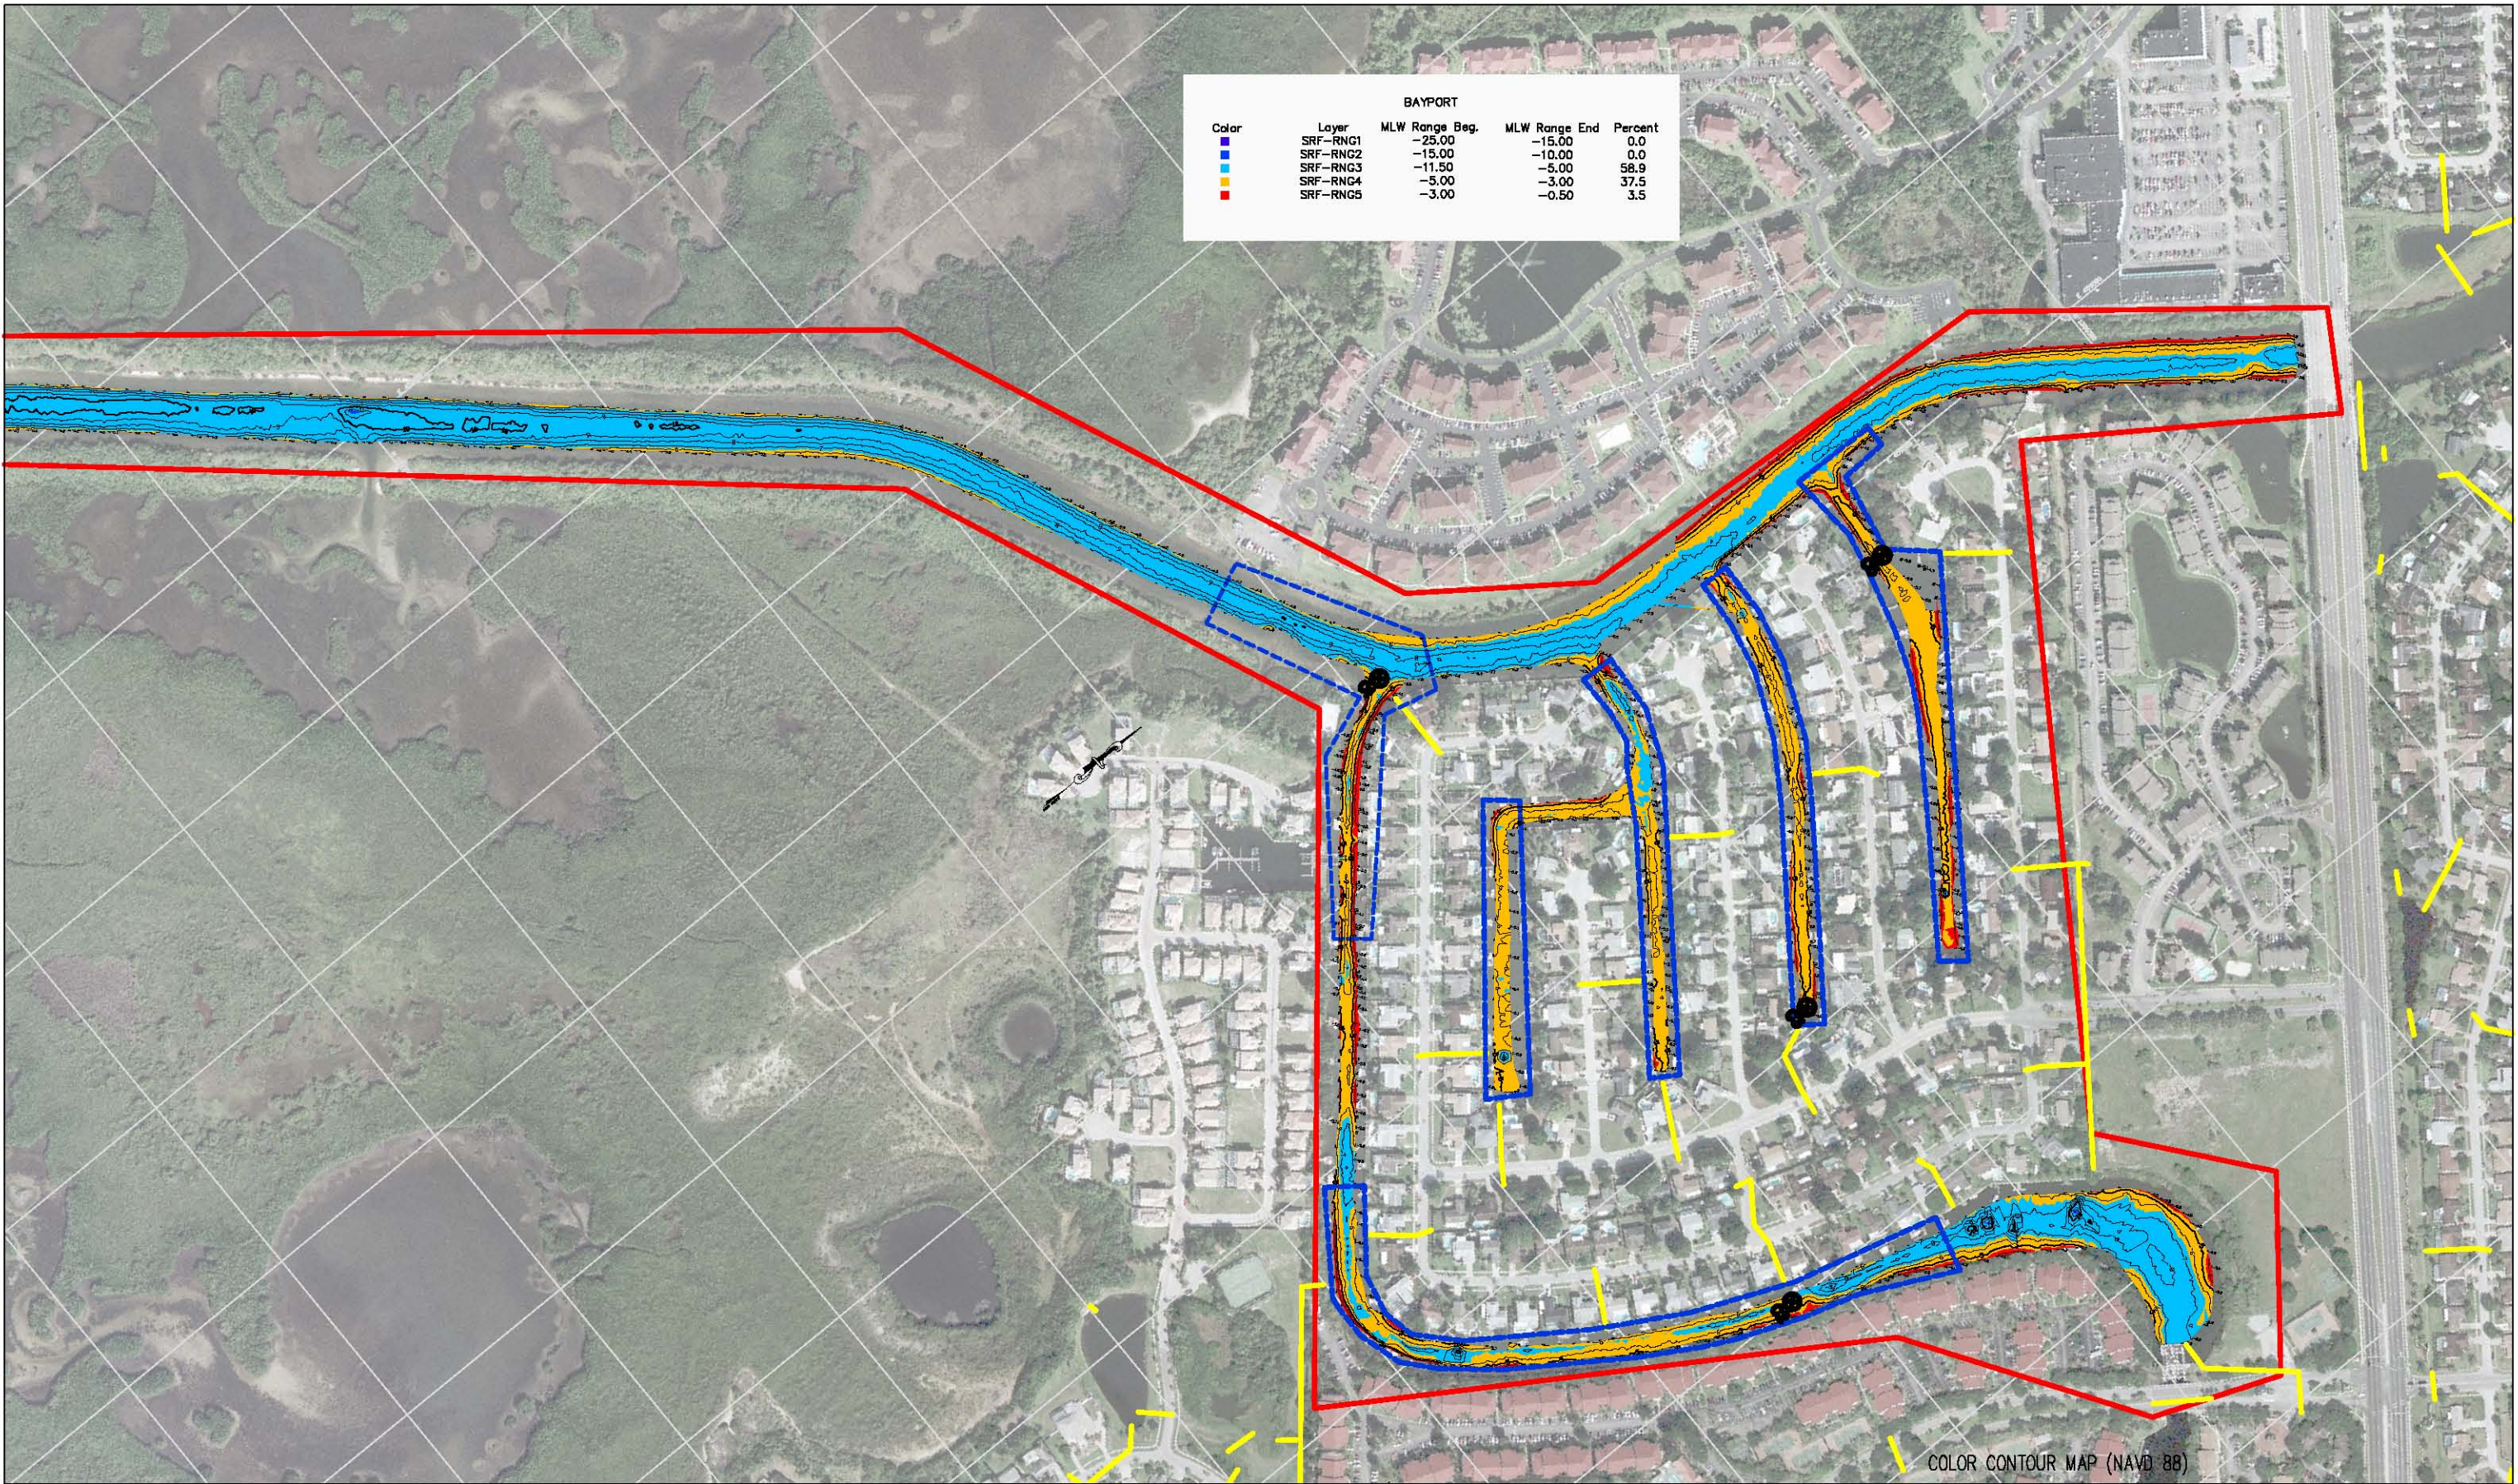

COLOR CONTOUR MAP (NAVD 88)

PBS&J 5300 West Cypress St., Suite 300 Tampa, FL 33607 813.282.7275	CLIENT	PROJECT	LEGEND: PROJECT AREA COMBINED AREAS OF CONCERN CHARRETTE AREAS OF CONCERN STORMWATER PIPES SEDIMENT SAMPLE SITE	DATUM MLW 1.5 NAVD 0 0 1.5 -1.5 SEE SHEET 1 FOR NOTES SCALE: 1" = 400'	JOB NO. 100453.06 DRAWN BDF DESIGNED JRT CHECKED JRT
	HILLSBOROUGH COUNTY	BATHYMETRIC SURVEY OF BAYPORT CHANNEL A			
		COLOR CONTOURS			
NOT VALID FOR CONSTRUCTION UNLESS SIGNED IN THIS BLOCK					
SHEET 13 / 13					