


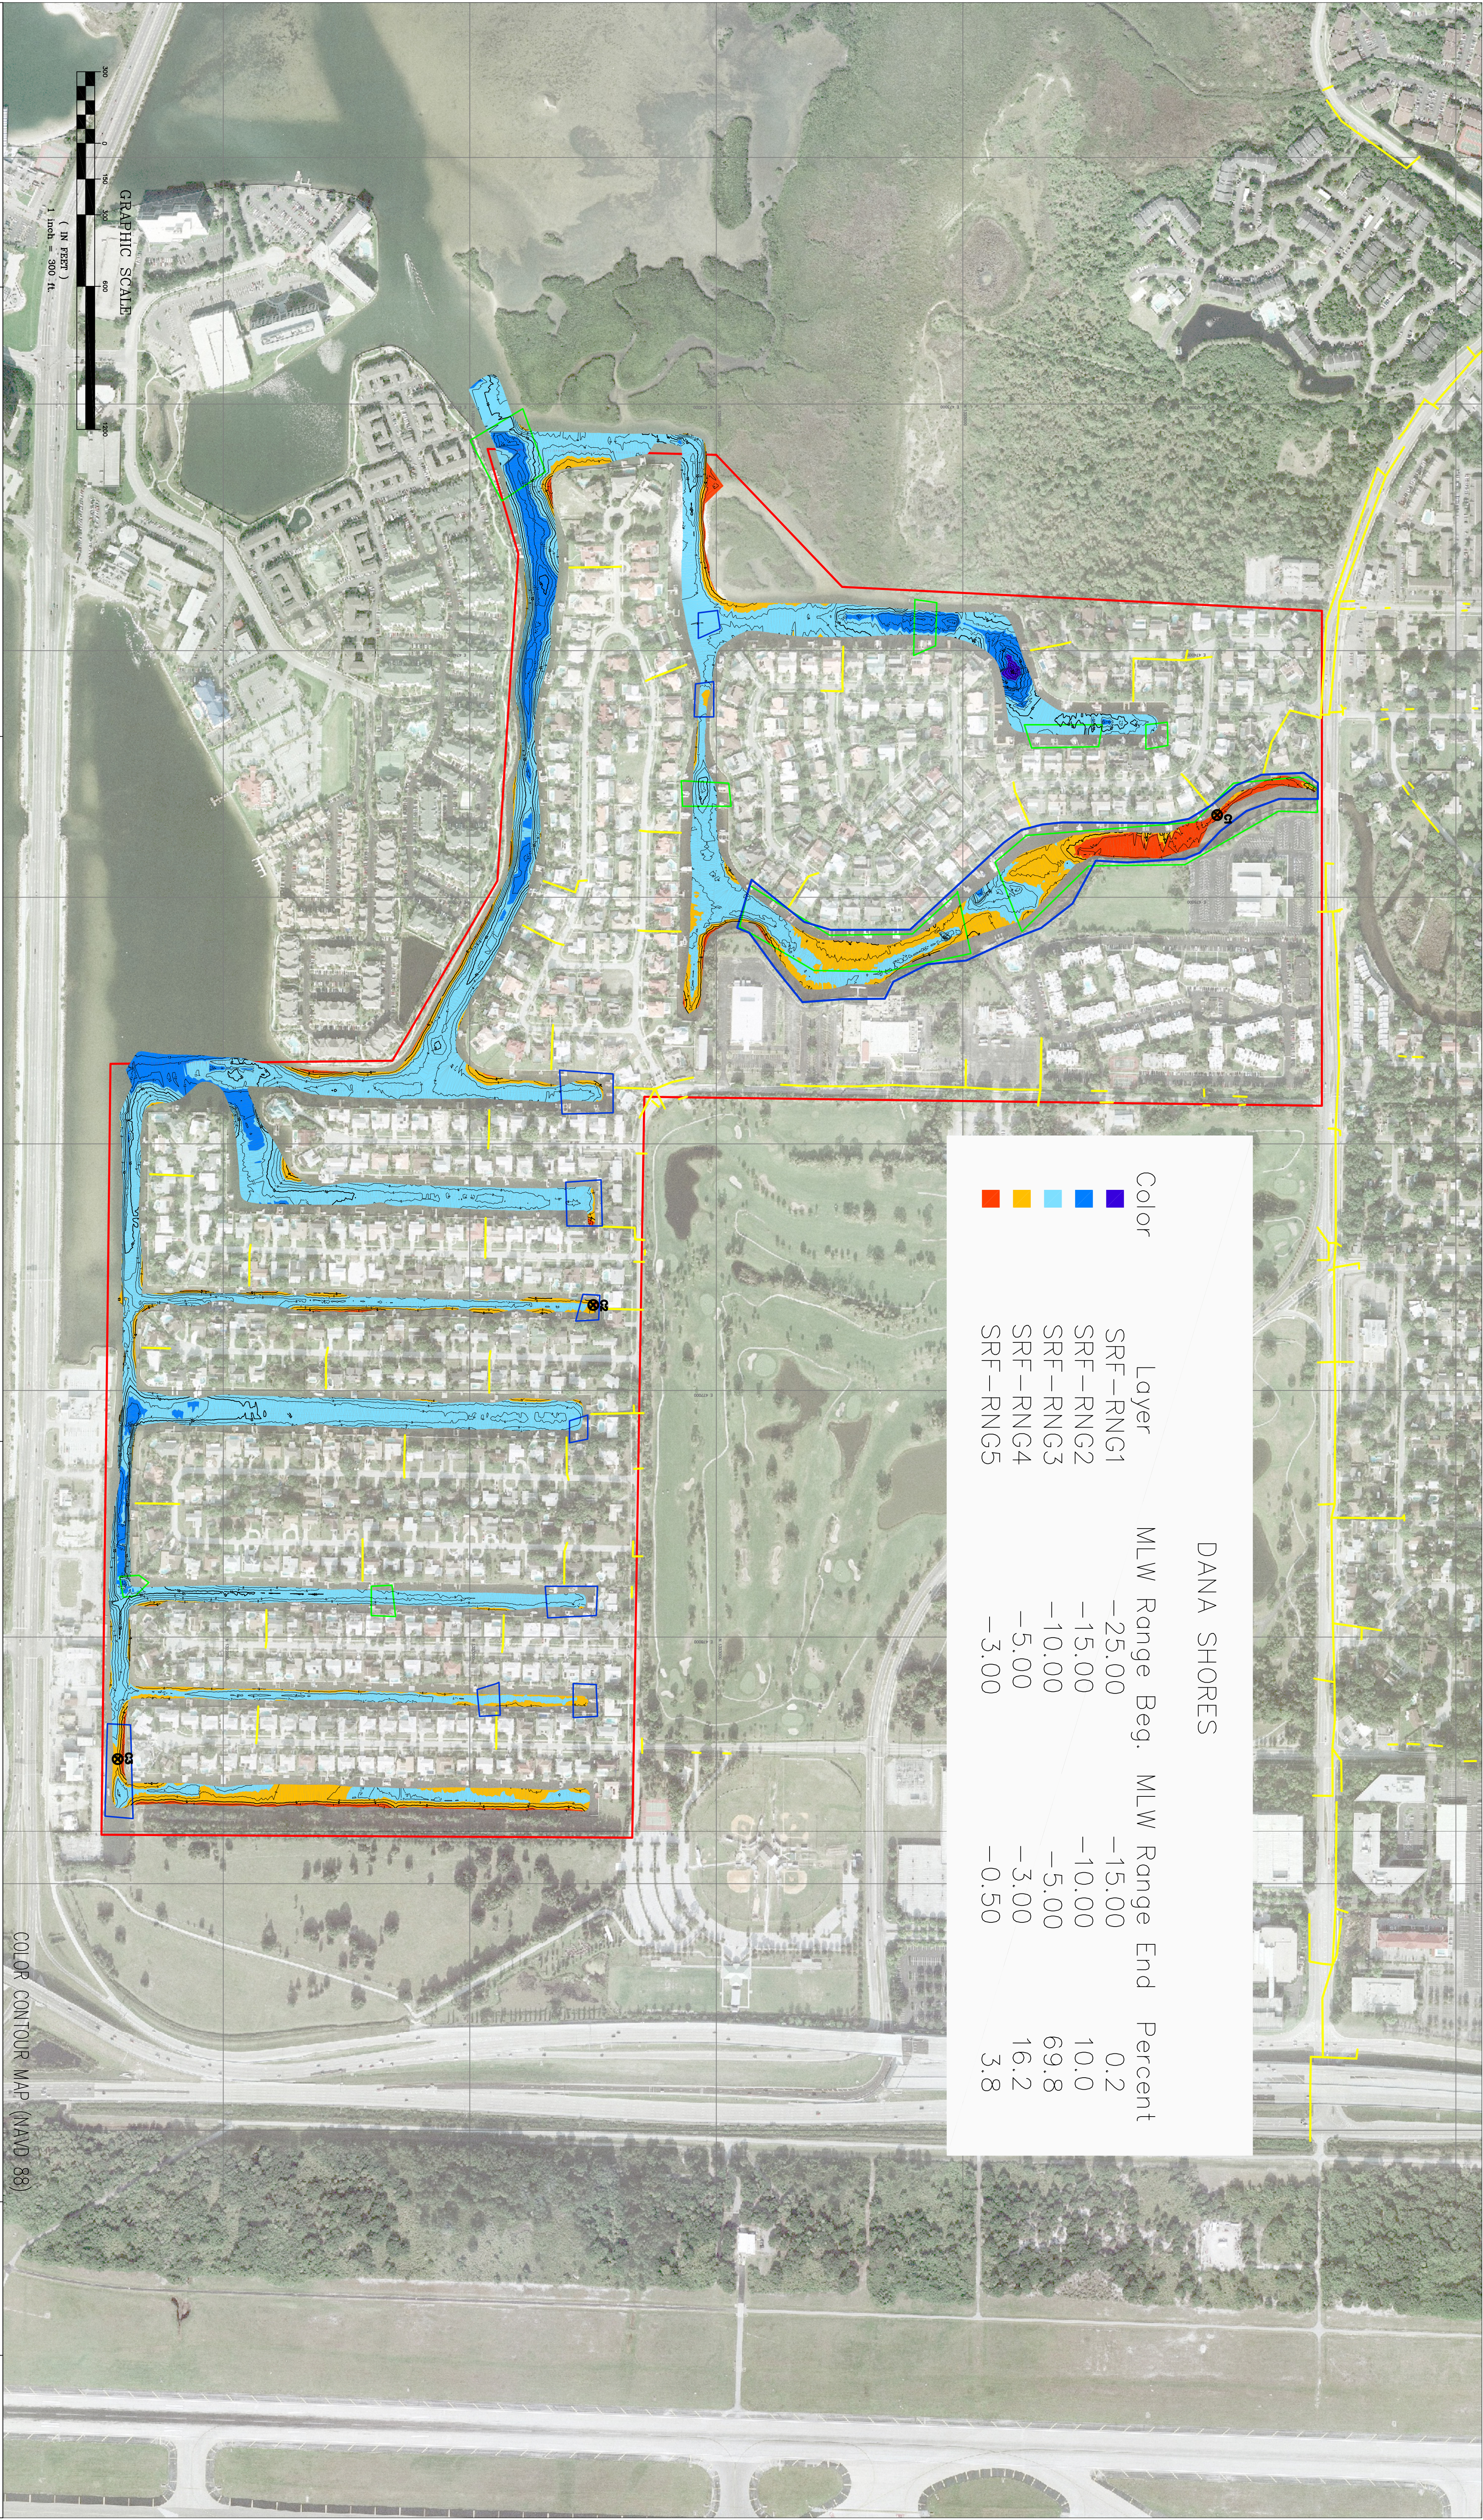

CLIENT		PROJECT		LEGEND:		JOB NO. 100453.06	
HILLSBOROUGH COUNTY		BATHYMETRIC SURVEY OF DANA SHORES		PROJECT AREA		DRAWN BJT	
		COLOR CONTOURS		COMBINED AREAS OF CONCERN		DESIGNED JRT	
				CHARRETTE AREAS OF CONCERN		CHECKED JRT	
				STORMWATER PIPES		SHEET 10 / 10	
				SEDIMENT SAMPLE SITE		NOT VALID FOR CONSTRUCTION UNLESS SIGNED IN THIS BLOCK	

5300 West Cypress St., Suite 300
Tampa, FL 33607
813.282.7275

PBS&