


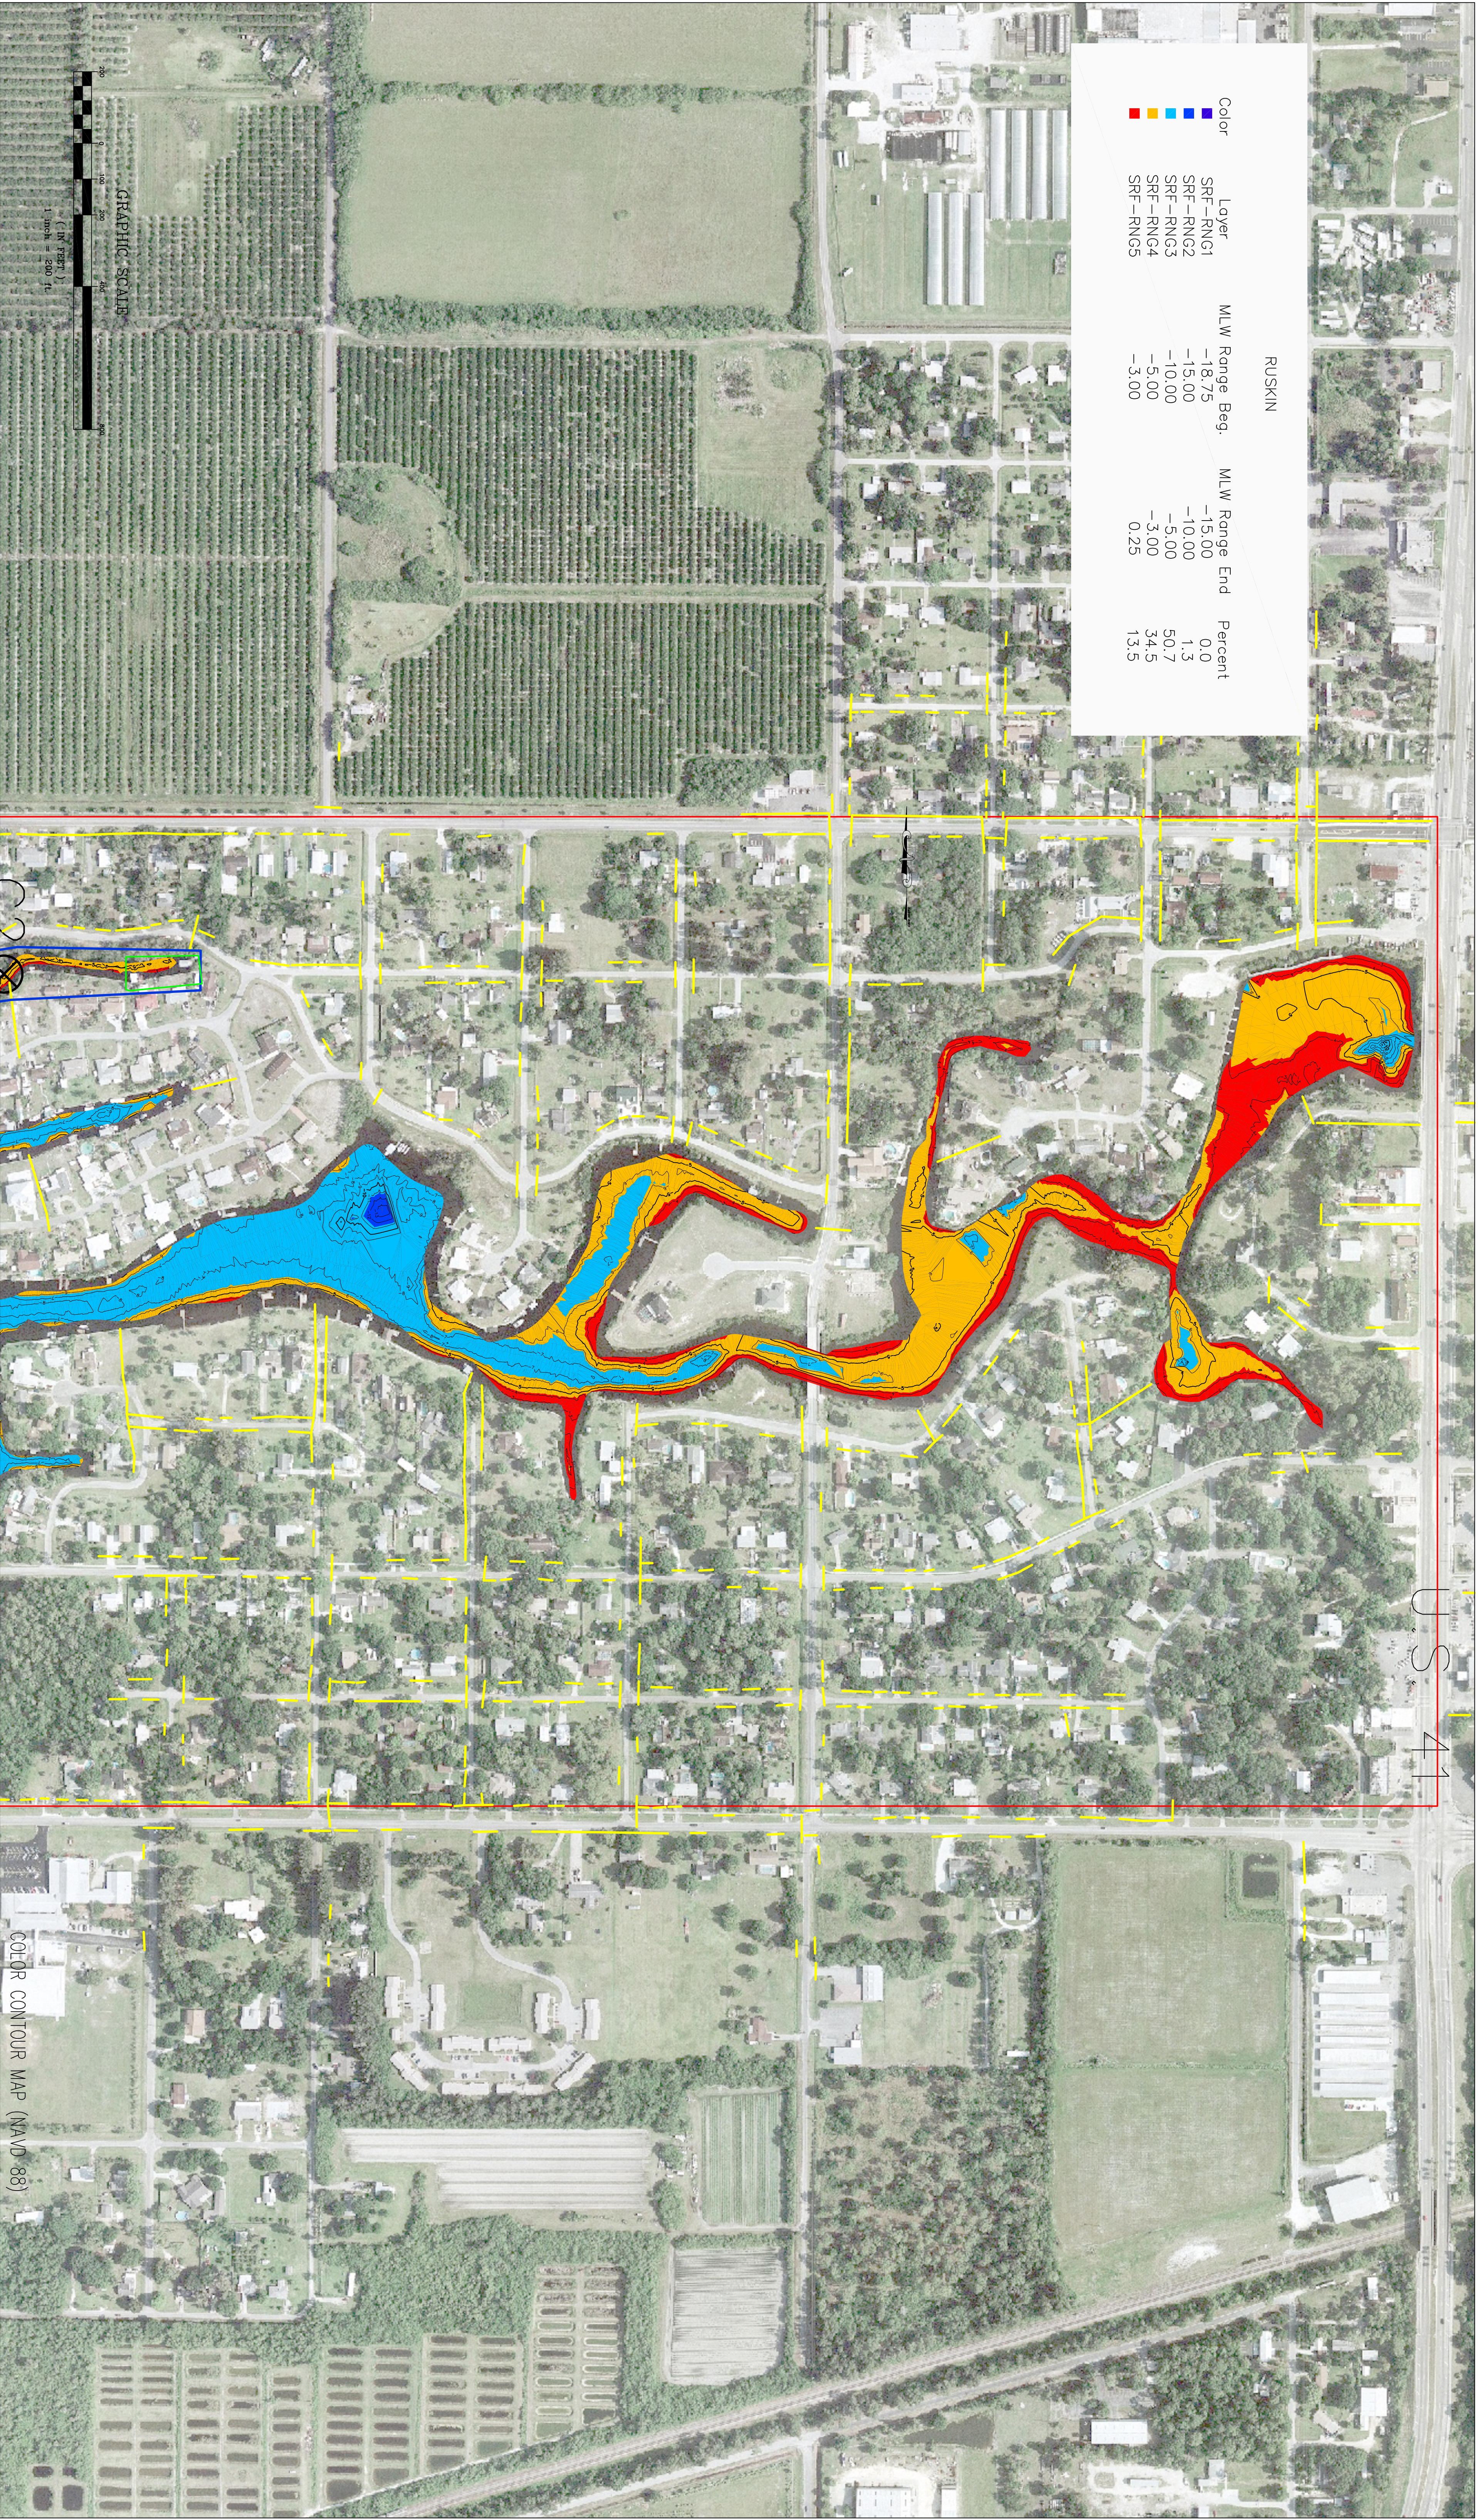

5300 West Cypress St., Suite 300 Tampa, FL 33607 813.282.7275		PBS FL	
CLIENT	PROJECT		
HILLSBOROUGH COUNTY	BATHYMETRIC SURVEY OF RUSKIN		
	COLOR CONTOURS		
LEGEND:		PROJECT AREA	
COMBINED AREAS OF CONCERN		MLW	
CHARRETTE AREAS OF CONCERN		NAVD	
STORMWATER PIPES		0	
SEDIMENT SAMPLE SITE		1.25	
⊗		-1.25	
SEE SHEET 1 FOR NOTES		DATE VALID FOR CONSTRUCTION UNLESS SIGNED IN THIS BLOCK	
SHEET 14 / 16		JOB NO. 100453.06	
		DRAWN BDF	
		DESIGNED JRT	
		CHECKED JRT	